


SCHNITT A - A

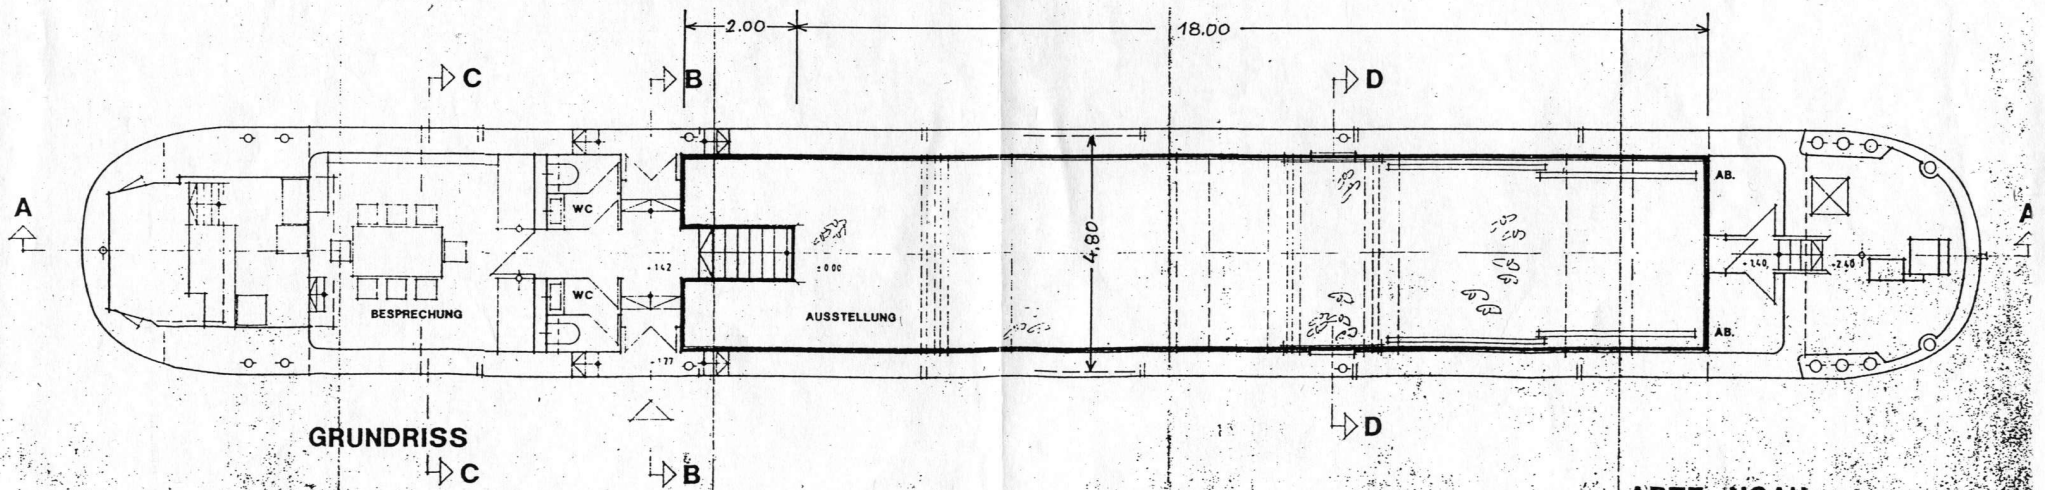

GRUNDRISS

ARTE NOAH

DIPL.-ING. JÖRG • SIEGLINDE BRAUN-FELDWEIG ARCHITECTEN & PARTNER